



OFFICE OF THE LIEUTENANT GOVERNOR

CERTIFICATE OF ANNEXATION

I, Deidre M. Henderson, Lieutenant Governor of the State of Utah, hereby certify that there has been filed in my office a notice of annexation known as the WILCOX ANNEXATION located in SANDY CITY, dated MAY 13, 2026 complying with §67-1a-6.5, Utah Code Annotated, 1953, as amended.

Now, therefore, notice is hereby given to all whom it may concern that the attached is a true and correct copy of the notice of annexation, referred to above, on file with the Office of the Lieutenant Governor pertaining to the WILCOX ANNEXATION located in SALT LAKE COUNTY, State of Utah.

IN TESTIMONY WHEREOF, I have hereunto set my hand, and affixed the Great Seal of the State of Utah this 21st day of MAY, 2026 at Salt Lake City, Utah.



A handwritten signature in black ink, reading "Deidre M. Henderson", is written over a horizontal line.

DEIDRE M. HENDERSON
Lieutenant Governor

Notice of Impending Boundary Action with Approved Final Local Entity Plat

MAY 12, 2026

Diedre Henderson, Lieutenant Governor
Lieutenant Governor's Office
Utah State capital Complex, Suite 200
350 North State Street
Salt Lake City, Utah 84114

Dear Lieutenant Governor Henderson:

Annexations in Sandy City are approved by the City Council – the City's legislative body. On or about May 5, 2026, the City Council adopted an ordinance approving the following annexation:

Wilcox Annexation to Sandy City

As chair of the Sandy City Council during this time, and on behalf of Sandy City, I hereby notify you of this impending boundary action which is more fully described in the Approved Final Local Entity Plat which accompanies this notice. I further certify that all requirements applicable to this annexation have been met.

Accordingly, on behalf of the Sandy City Council, I request that you issue a Certificate of Annexation for this boundary action as described in Section 67-1a-6.5 of the Utah Code, Section 10-2-813 of the Utah Code provides that the effective date of the annexation is the date on which you issue the Certificate of Annexation.

Respectfully Submitted,

A handwritten signature in black ink, appearing to read "Chad W. S.", with a long horizontal flourish extending to the right.

Chair, Sandy City Council

ORDINANCE NO. 26-41

WILCOX ANNEXATION

AN ORDINANCE ANNEXING PARCELS OF A CONTIGUOUS UNINCORPORATED AREA, TOTALING APPROXIMATELY 1.62 ACRES, FOR A HOME LOCATED AT 10275 S. ALTAVILLA DR., IN SALT LAKE COUNTY INTO THE MUNICIPALITY OF SANDY CITY; ESTABLISHING ZONING FOR THE ANNEXED PROPERTY; ALSO PROVIDING A SEVERANCE AND EFFECTIVE DATE FOR THE ANNEXATION.


WHEREAS, the Sandy City Council finds and determines as follows:

1. Section 10-2-812, Utah Code Annotated, authorizes the City to annex contiguous areas within unincorporated county islands and peninsulas without a petition if it satisfies certain statutory requirements.
2. The City has complied with all statutory requirements, including, without limitation: (1) the property proposed to be annexed, located at 10275 S. Altavilla Dr., is a contiguous area and is contiguous to the City; (2) the area proposed to be annexed is within the City's adopted expansion area; and (3) the annexation meets the requirements of Section 10-2-812.
3. On March 31, 2026, the City adopted Resolution No. 26-45C, attached hereto as Exhibit "A", describing the Area and indicating the City's intent to annex the Area. The City determined that not annexing the entire island or peninsula was in its best interest.
4. The City Public Notice to hold a public hearing on the proposed annexation of the Area was posted in Sandy City Hall, Sandy Parks & Recreation, the Salt Lake County Library-Sandy, the Sandy City Website - <http://www.sandy.utah.gov>, and the Utah Public Notice Website - <http://www.utah.gov/pmn> on April 3, 2026. The required notices were posted in or near the affected area in a location reasonably likely to be seen by residents of the affected area.
5. The City sent written notice to the board of each special district whose boundaries contain some or all of the Area, and to the Salt Lake County legislative body. The Notice, a copy of which is attached hereto as Exhibit "B", complied with all statutory requirements.
6. On or about May 5, 2026, the City Council held a public hearing on the proposed annexation.
7. The annexation of the Area is completed and takes effect on the date of the Lieutenant Governor's issuance of a certificate of annexation as per Section 10-2-813, Utah Code Annotated.

NOW, THEREFORE, BE IT ORDAINED by the City Council of Sandy City that it does hereby:

1. Adopt this ordinance annexing the Area as shown in Exhibit "A" and on the plat field in the office of the Sandy City Recorder.
2. Annex this property with the Zone of R-1-40A for the subject area.
3. Determine that not annexing the entire island or peninsula is in the City's best interest.
4. Confirm that, pursuant to Section 10-2-813, Utah Code Annotated, this annexation is completed and takes effect upon the date of the lieutenant governor's issuance of a certification of annexation.
5. Declare that all parts of this ordinance are severable and that if the annexation of the Area shall, for any reason, be held to be invalid or unenforceable, this shall not affect the validity of any associated or subsequent annexation.
6. Affirm that this ordinance shall become effective upon publication.

PASSED AND APPROVED this 5 day of May, 2026.

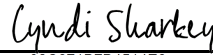Signed by:

026674B7B4514E8
Cyndi Sharkey, Chair
Sandy City Council

ATTEST:
DocuSigned by:

688E7E8272034B1
City Recorder, Wendy Downs

PRESENTED to the Mayor of Sandy City for her approval this ____ day of
5/12/2026, 2026.

APPROVED this ____ day of 5/12/2026, 2026.

DocuSigned by:

2FEF8CAF412042D
Monica Zoltanski, Mayor

ATTEST:
DocuSigned by:



688E7E8272014B1...
City Recorder, Wendy Downs



RECORDED this 6 day of May, 2026.

SUMMARY PUBLISHED this _____ day of 5/12/2026, 2026.

EXHIBIT “A”

RESOLUTION #26-45C

WILCOX ANNEXATION

**A RESOLUTION INDICATING INTENT TO ANNEX AN UNINCORPORATED AREA,
SETTING A HEARING TO CONSIDER SUCH AN ANNEXATION, AND DIRECTING
PUBLICATION OF HEARING NOTICE**


The City Council of Sandy City, State of Utah, finds and determines as follows:

1. Sandy City (“City”) desires to annex a parcel of contiguous unincorporated area, totaling approximately 1.62 acres, for a home located at 10275 S. Altavilla Dr. The parcel of land is currently in Salt Lake County, Utah, and more specifically shown on the map attached hereto as Appendix “A”.
2. The annexation of that portion of an island or peninsula, leaving unincorporated the remainder of that island or peninsula, is in the City’s best interests.

NOW THEREFORE, BE IT RESOLVED BY THE CITY COUNCIL OF SANDY CITY
AS FOLLOWS:

1. Indicate the City Council’s intent to annex the area described in Appendix “A”.
2. Determine that not annexing the entire unincorporated island or unincorporated peninsula is in the City’s best interest.
3. Indicate the City Council’s intent to withdraw the area described in Appendix “A” from the municipal services district.
4. Set a public hearing for May 5, 2026, no earlier than 5:15 p.m., to consider the annexation.
5. Direct the City Recorder to publish and send notice of such hearing in accordance with Utah Code.

ADOPTED by the Sandy City Council this 31st day of March, 2026.

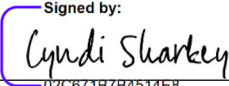Signed by:

02C671B7B4514E8...

Cyndi Sharkey, Chair
Sandy City Council

ATTEST:

DocuSigned by:


608E7E0272014B1...

City Recorder



RECORDED this 1st day of April, 2026.

APPENDIX “A”

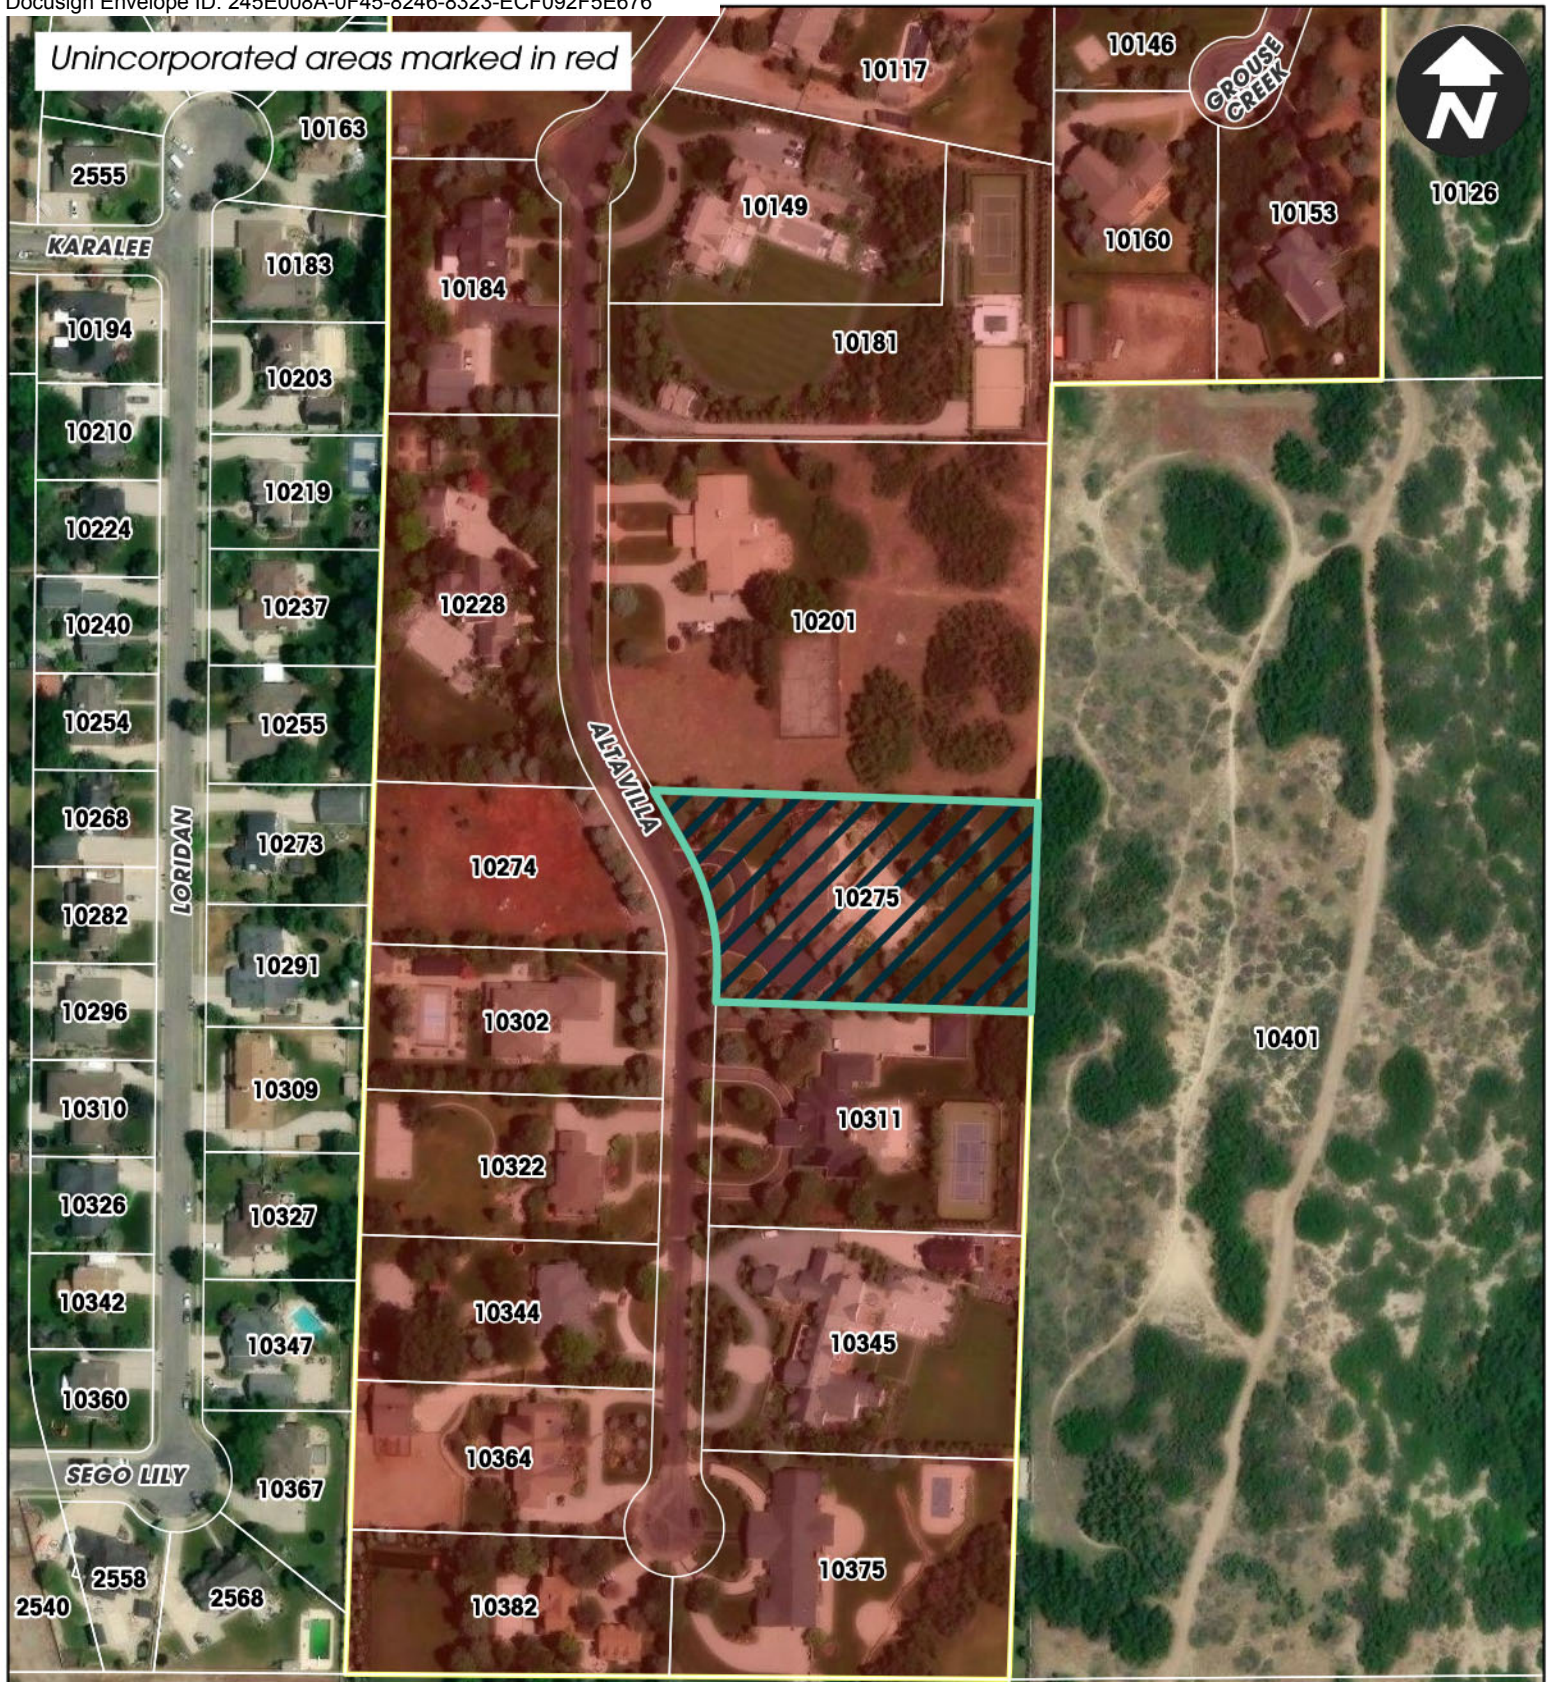

10275 S Altavilla Dr
Wilcox Annexation



Subject Property

EXHIBIT “B”



SANDY CITY PUBLIC NOTICE INTENT TO ANNEX

NOTICE IS HEREBY GIVEN that the Sandy City Council has adopted resolutions indicating its intent to annex unincorporated areas. A list of resolutions with descriptions has been attached to this notice. On **May 5, 2026**, no earlier than 5:15 pm in a hybrid meeting, in accordance with Utah Code 52-4-207(4) Open and Public Meeting Act the Sandy City Council will hold a public hearing regarding the proposed annexations.

The May 5, 2026 Sandy City Council meeting will be conducted both virtually, via Zoom Webinar, and in-person at Sandy City Hall (10000 S. Centennial Parkway). Residents wishing to attend may access the May 5, 2026 meeting agenda at <https://sandyutah.legistar.com/Calendar.aspx> to obtain the Zoom Webinar link or for information regarding in-person attendance. The May 5, 2026 agenda will be published at least 24 hours prior to the beginning of the meeting. If a resident is unable to access the Zoom Webinar link or attend the meeting in person, they may submit a written comment via e-mail at CitizenComment@sandy.utah.gov.

Each of the proposed annexations described in the attached list is a separate annexation. For each proposed annexation, the City Council will annex that area unless, at or before the public hearing, written protests are filed by the owners of private real property that:

- (A) is located within the area proposed for annexation;
- (B) covers a majority of the total private land area within the entire area proposed for annexation;
- and
- (C) is equal in value to at least ½ the value of all private real property within the entire area proposed for annexation.

Any questions you may have regarding this annexation, may be directed to Brian McCuistion in the Community Development Department – 801-568-7268, bmccuistion@sandy.utah.gov

Resolution #26-45C – WILCOX ANNEXATION

Sandy City desires to annex a parcel of contiguous unincorporated area, totaling approximately 1.62 acres for a home located at 10275 S. Altavilla Drive. The area under consideration is being proposed to annex the property to the City with the R-1-40A zone.

Resolution #26-46C – KSEL 2 ANNEXATION

Sandy City desires to annex a parcel of contiguous unincorporated area, totaling approximately 1.78 acres for homes located at 2811, 2813 and 2815 E. Ksel Drive. The area under consideration is being proposed to annex the property to the City with the R-1-10 zone.

Resolution #26-47C – APPLE HOLLOW COVE ANNEXATION

Sandy City desires to annex a parcel of contiguous unincorporated area, totaling approximately 2.45 acres for homes located at 3002, 3014, 3019 and 3020 E. Apple Hollow Cove. The area under consideration is being proposed to annex the property to the City with the R-1-20A zone.

Resolution #26-48C – DIMPLE DELL CIRCLE ANNEXATION


Sandy City desires to annex a parcel of contiguous unincorporated area, totaling approximately 1.34 acres for homes located at 3046, 3047 and 3072 E. Dimple Dell Circle. The area under consideration is being proposed to annex the property to the City with the R-1-20 zone.

Resolution #26-49C – VAN LEEUWEN ANNEXATION


Sandy City desires to annex a parcel of contiguous unincorporated area, totaling approximately .5 acres for a home located at 9520 S. Ksel Drive. The area under consideration is being proposed to annex the property to the City with the R-1-10 zone.

Posted: April 3, 2026

Utah Public Notice Website <https://www.utah.gov/pmn/>
Sandy City Website – <https://www.sandy.utah.gov/>
Sandy City Hall
Sandy Parks & Recreation
Salt Lake County Library - Sandy

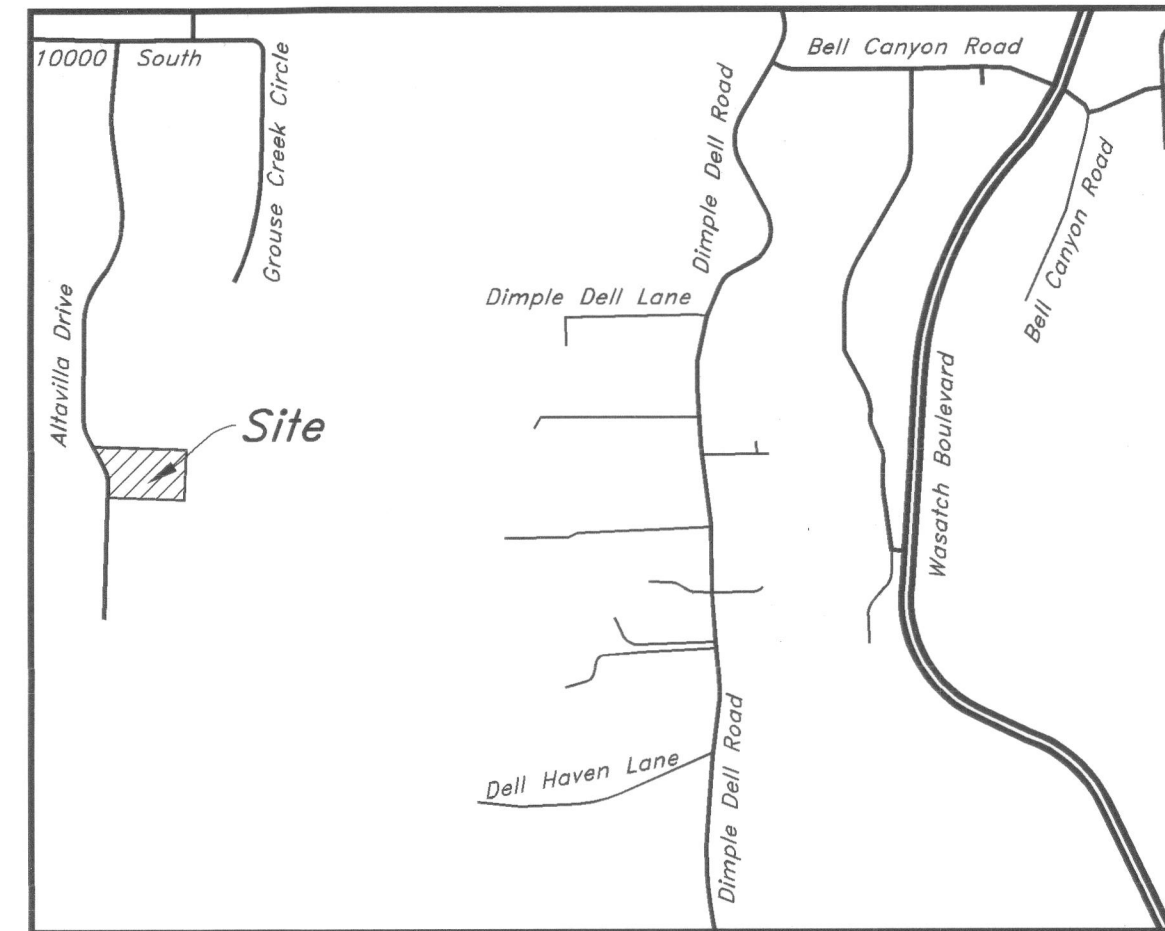

Vicinity Map
Not to Scale

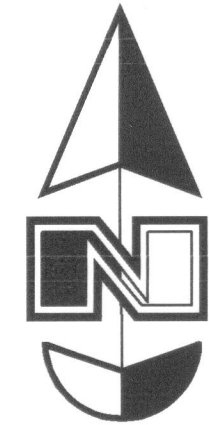

Scale: 1" = 30'




Legend

-  Wilcox Annexation Boundary
 Adjoiner Line
 Section Line
 Center Line
 Olsen Farms Annexation Plat
 Section Corner
 Sandy City Corporate Limits

***Final Local Entity Plat
Wilcox Annexation To Sandy City***

*A Part of the Northeast Quarter of Section 15, T3S, R1E, SLB&M, U.S. Survey
Sandy City, Salt Lake County, Utah*

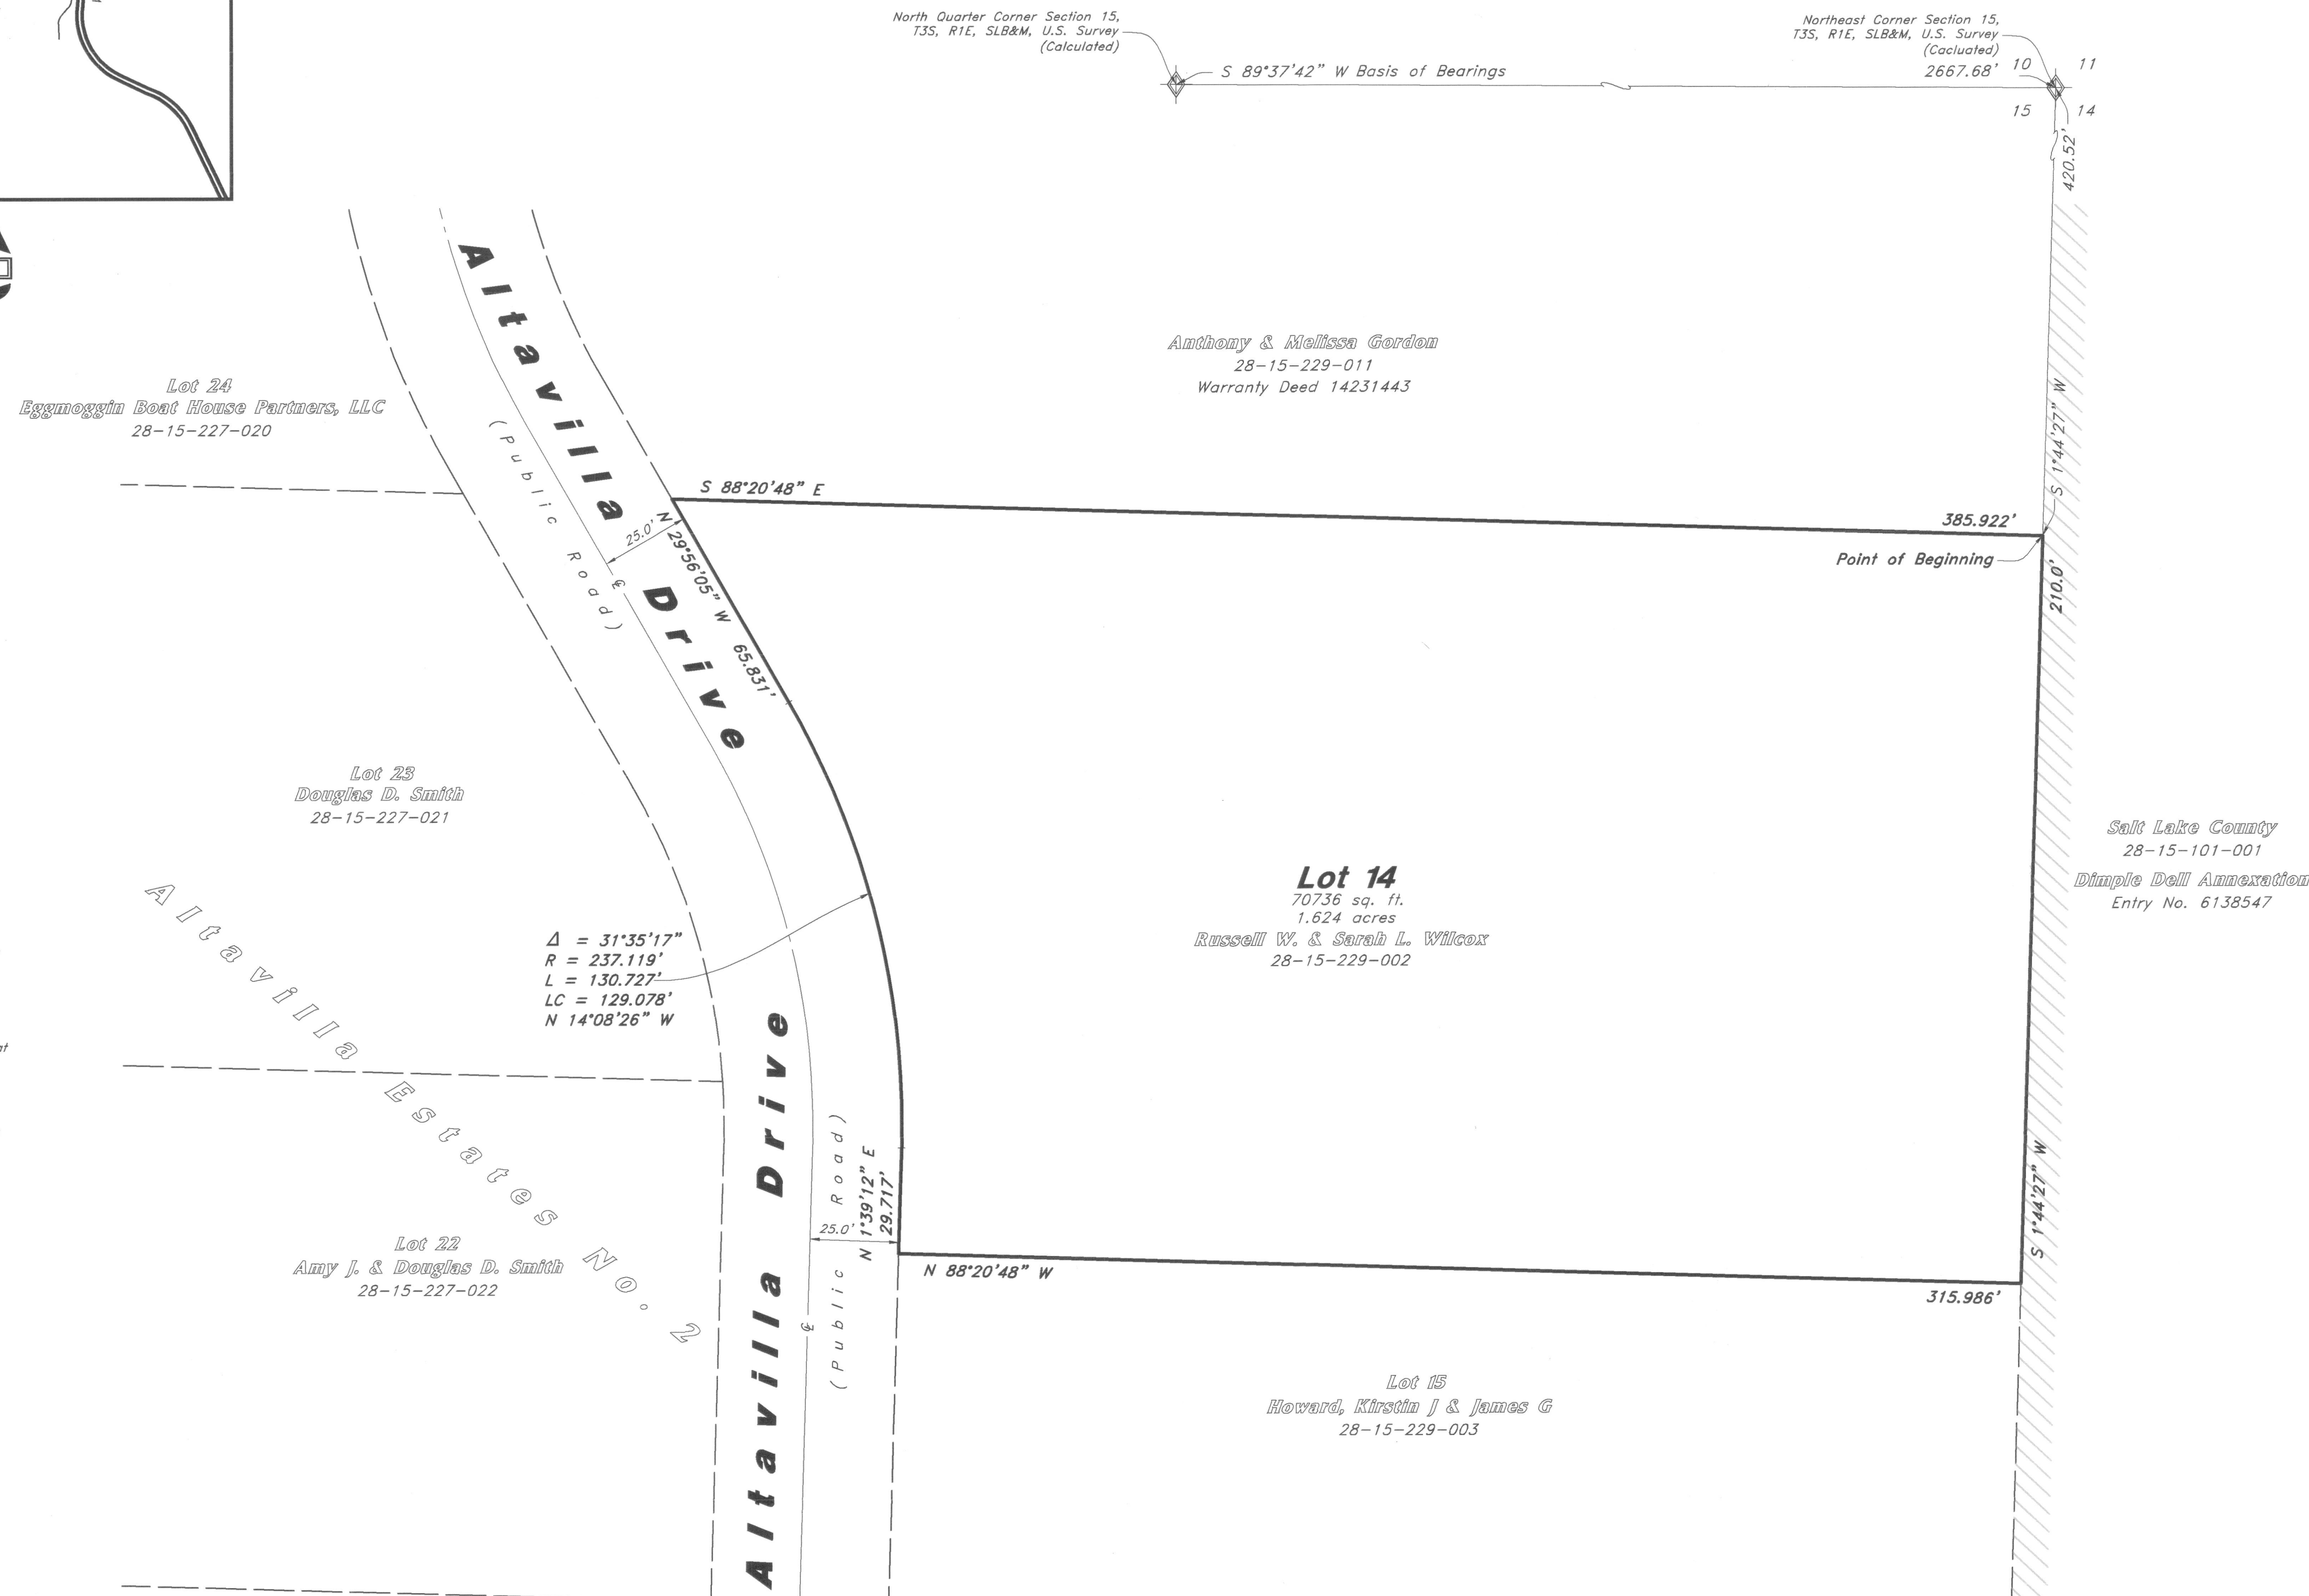

Certification

I, Jeremiah J. Gore, do hereby certify that I am a Professional Land Surveyor, holding certificate number 14263134 as prescribed by the laws of the State of Utah. I further certify that a Final Local Entity Plat, in accordance with section 17-73-507, was made by me and shown hereon is true and correct representative of said Final Local Entity Plat.

Date: 30 Apr, 2020

PROFESSIONAL LAND SURVEYOR
14263134
Jeremiah J. Gore
Gore
STATE OF UTAH

Jeremiah J. Gore
Utah PLS No. 14263134

Annexation Description

A Tract of Land being all of Lot 14 of Altavilla Estates No. 2 Entry No. 4285786 Book 86-7, Page 124, situate in the Northeast Quarter of Section 15, Township 3 South, Range 1 East, Salt Lake Base and Meridian, U.S. Survey, in Salt Lake County, Utah, more particularly described as follows:

Beginning at the Northeast corner of said Subdivision located on the Sandy City Corporate limit line, being South "144'27" West 420.52 feet along the Section line from the Northeast corner of said Section 15, said Section line being contiguous with that certain Dimple Dell Annexation Plat recorded under Entry No. 6138547; and running thence South "144'27" West 210.0 feet along the City limit line to the Northeast corner of Lot 15 of said Subdivision; thence North "88'20'48" West 315.986 feet along the North line of said Lot 15 to the Northwest corner thereof on the Eastern line of the Mayville Drive as it exists at 15 feet half width; thence along the Eastern line the following three (3) courses: North "139'12" East 29.17 feet to a point of curvature; Northwestward along the arc of a 237.19 foot radius curve to the left a distance of 130.727 feet (Central angle equals 31'35"17" and Long Chord bears North "14'08'26" West 129.078 feet) to a point of tangency; and North "29'56'05" West 56.831 feet to the North line of said Subdivision; thence South "88'20'48" East 385.922 feet to said Section line also being said City limit line and the Point of Beginning.

Contains 70,736 sq. ft.
or 1.624 acres

Narrative

This Final Local Entity Plat was requested by Sandy City for the purpose of annexing this lot into Sandy City. Having a Basis of Bearings of South 89°37'42" West between the North Quarter Corner and the Northeast Corner of said Section 15;

AWA Engineering prepared this Final Local Entity Plat based on record information only. Locations of the shown section corners were calculated based on the Altavilla Estates No. 2 Recorded under Entry No. 4285786 within Section 15, Township 3 South, Range 1 East, Salt Lake Base and Meridian.

The following documents were reviewed and checked against adjoining vesting deeds for the completion of this Final Local Entity Plat:

1. Altavilla Estates No. 2 Entry No. 4285786 B: 86-7 P: 124
2. Dimple Dell Annexation Plat Entry No. 6138547 B: 95-8P P: 191

Local Entitles:

Annexation From: Salt Lake County

Annexation To: Sandy City

Salt Lake County Surveyor

Approved as to form this 8 day
of May 2026, by the Salt
Lake County Surveyor as a Final Local Entity Plat,
Pursuant to Section 17-73-507 if Utah State Code

S. J. [Signature] for
Salt Lake County Surveyor

Salt Lake County Recorder

Recorded No. _____
 State of Utah, County of Salt Lake, Recorded and Filed at the Request of _____
 Date _____ Time _____ Book _____ Page _____
 Fee \$ _____ Deputy Salt Lake County Recorder

SHEET 1
OF 1 SHEETS



2010 North Redwood Road
Salt Lake City, Utah 84116
(801) 521-8529 - awaeng.com

Engineer's Certificate


I hereby certify that this is a true and correct map of that area to be Annexed to the Corporate limits of Sandy City, Utah,

Bilt World 5/5/2020
City Engineer Date

Sandy City Approval

Approved this this 5 day of
20, 20 by the Sandy City Council

Daniel O'Connor Sandy City Mayor
Wendy D. Sandy City Council Chair
_____ Sandy City Attorney
_____ Sandy City Recorder

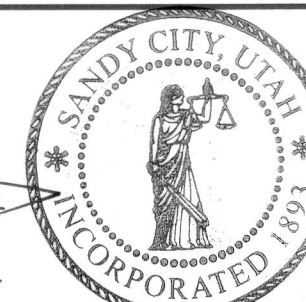

Final Local Entity Plat
x Annexation To Sandy City
of the Northeast Quarter of Section
5, T3S, R1E, SLB&M, U.S. Survey
Sandy City, Salt Lake County, Utah